




PLAN




ELEVATION

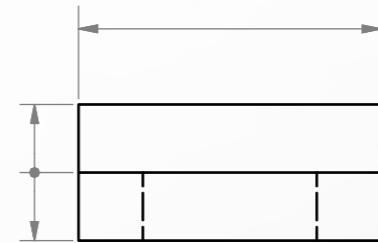


END ELEVATION

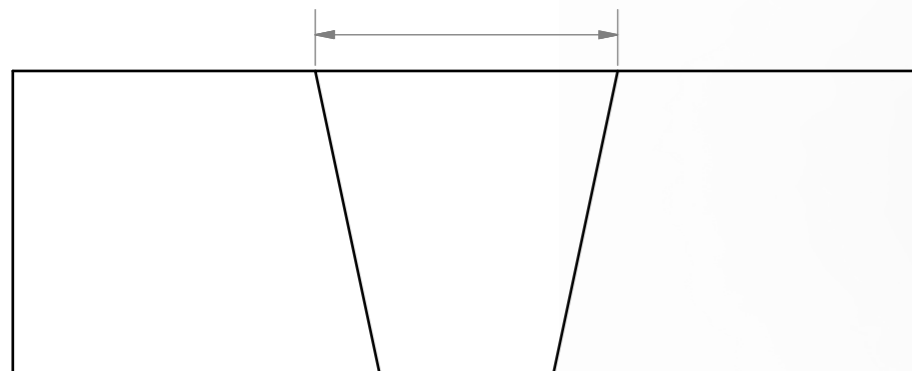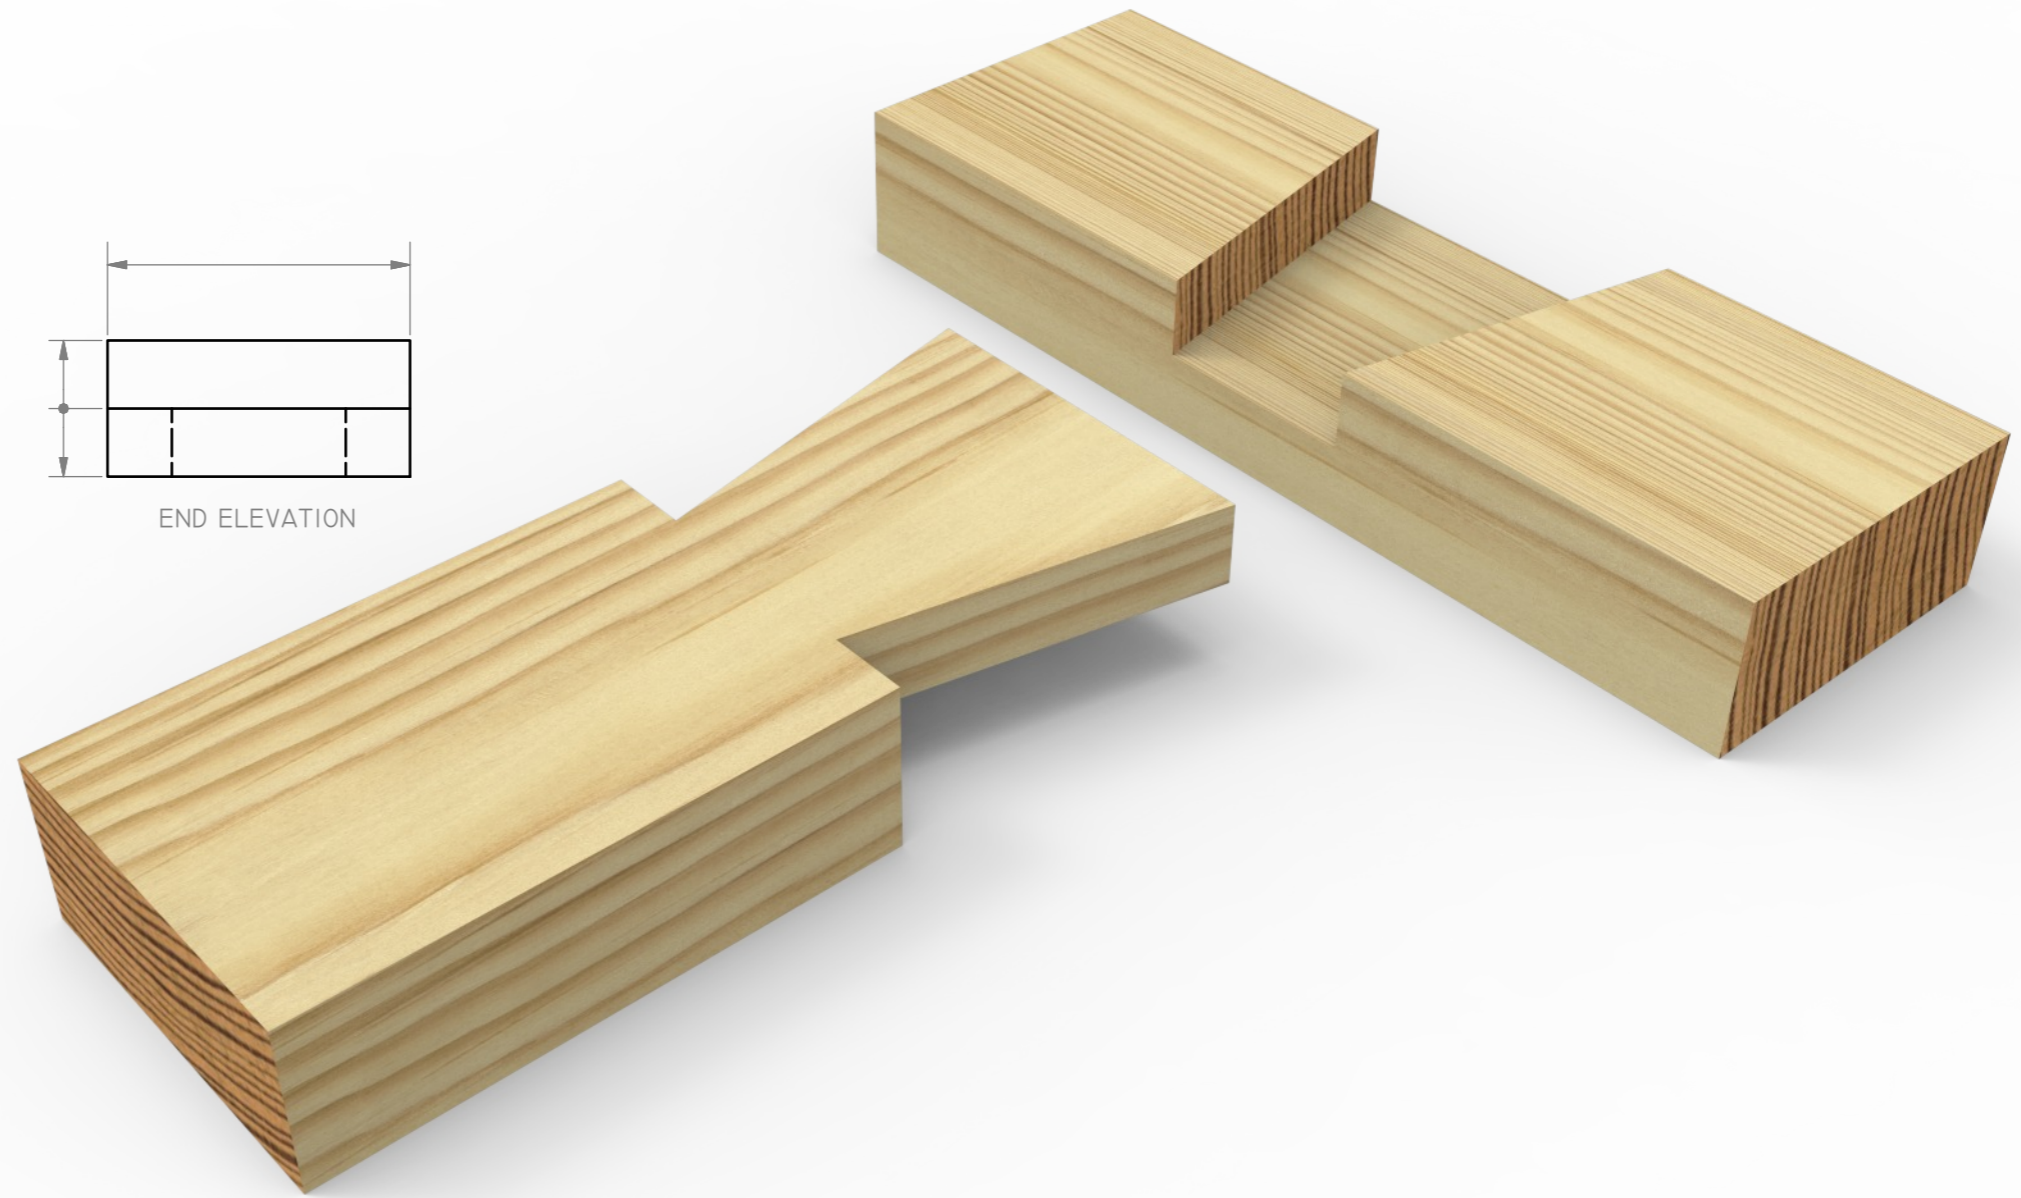

PLAN

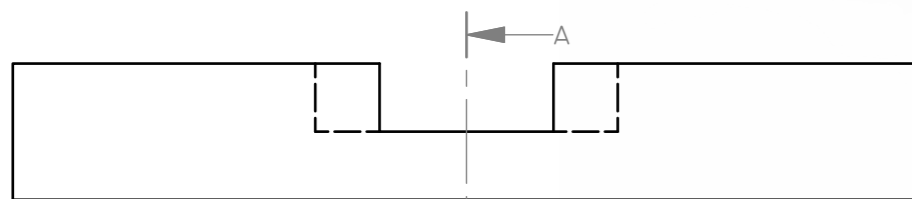

ELEVATION

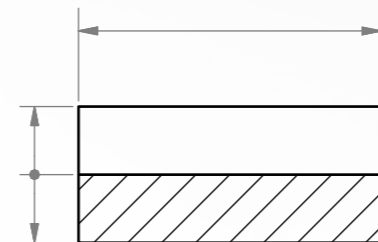

SECTION A-A

DRAWING TITLE	DOVETAIL	SCALE	NTS
PROJECT TITLE	FLAT FRAME CONSTRUCTION	DATE	DWG2017
SCHOOL NAME		SHEET	I/I

PRACTICAL CRAFT SKILL BUILDER

