


ELEVATION





END ELEVATION

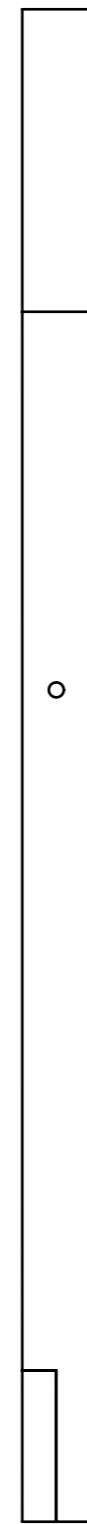


| | | | |
|---------------|-------------------------|-------|---------|
| DRAWING TITLE | MIRROR | SCALE | NTS |
| PROJECT TITLE | FLAT FRAME CONSTRUCTION | DATE | DWG2017 |
| SCHOOL NAME | | SHEET | I/I |

PRACTICAL CRAFT FOLIO PROJECT

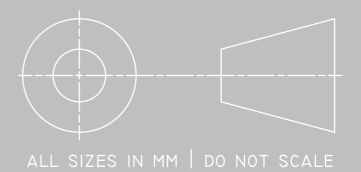


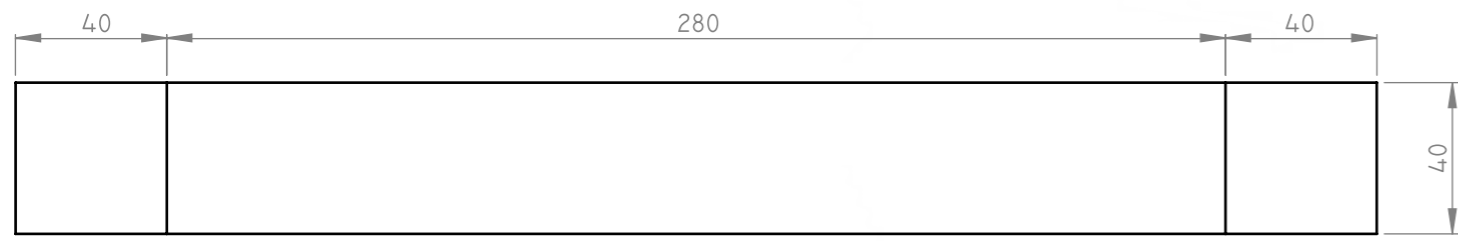

PLAN

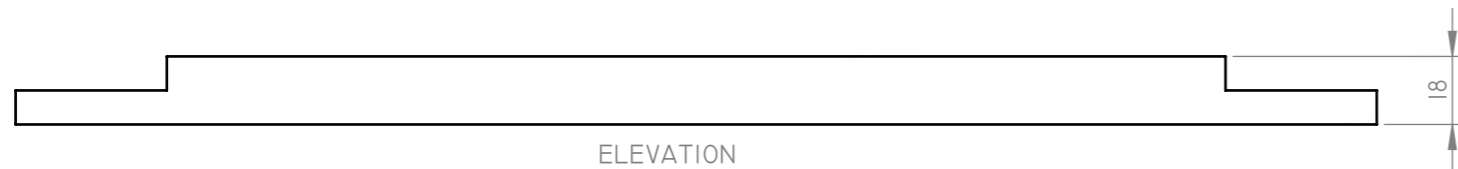

ELEVATION

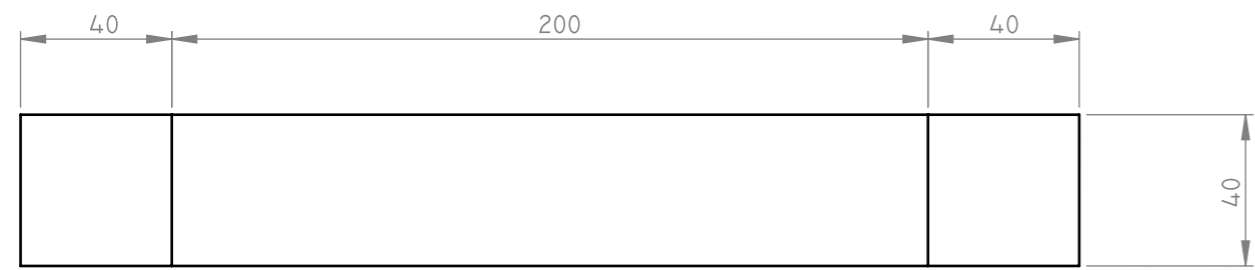


PLAN




ELEVATION



PLAN

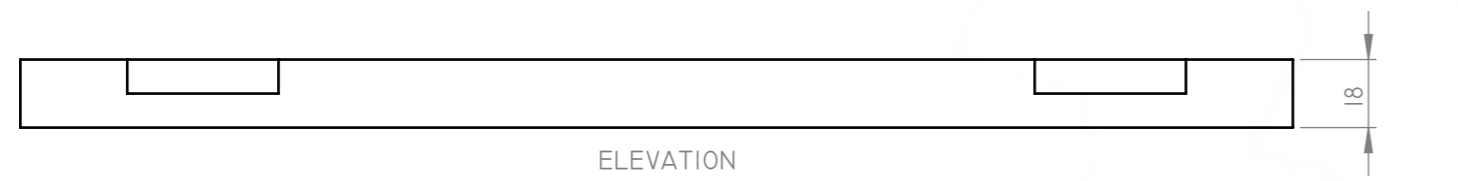



ELEVATION

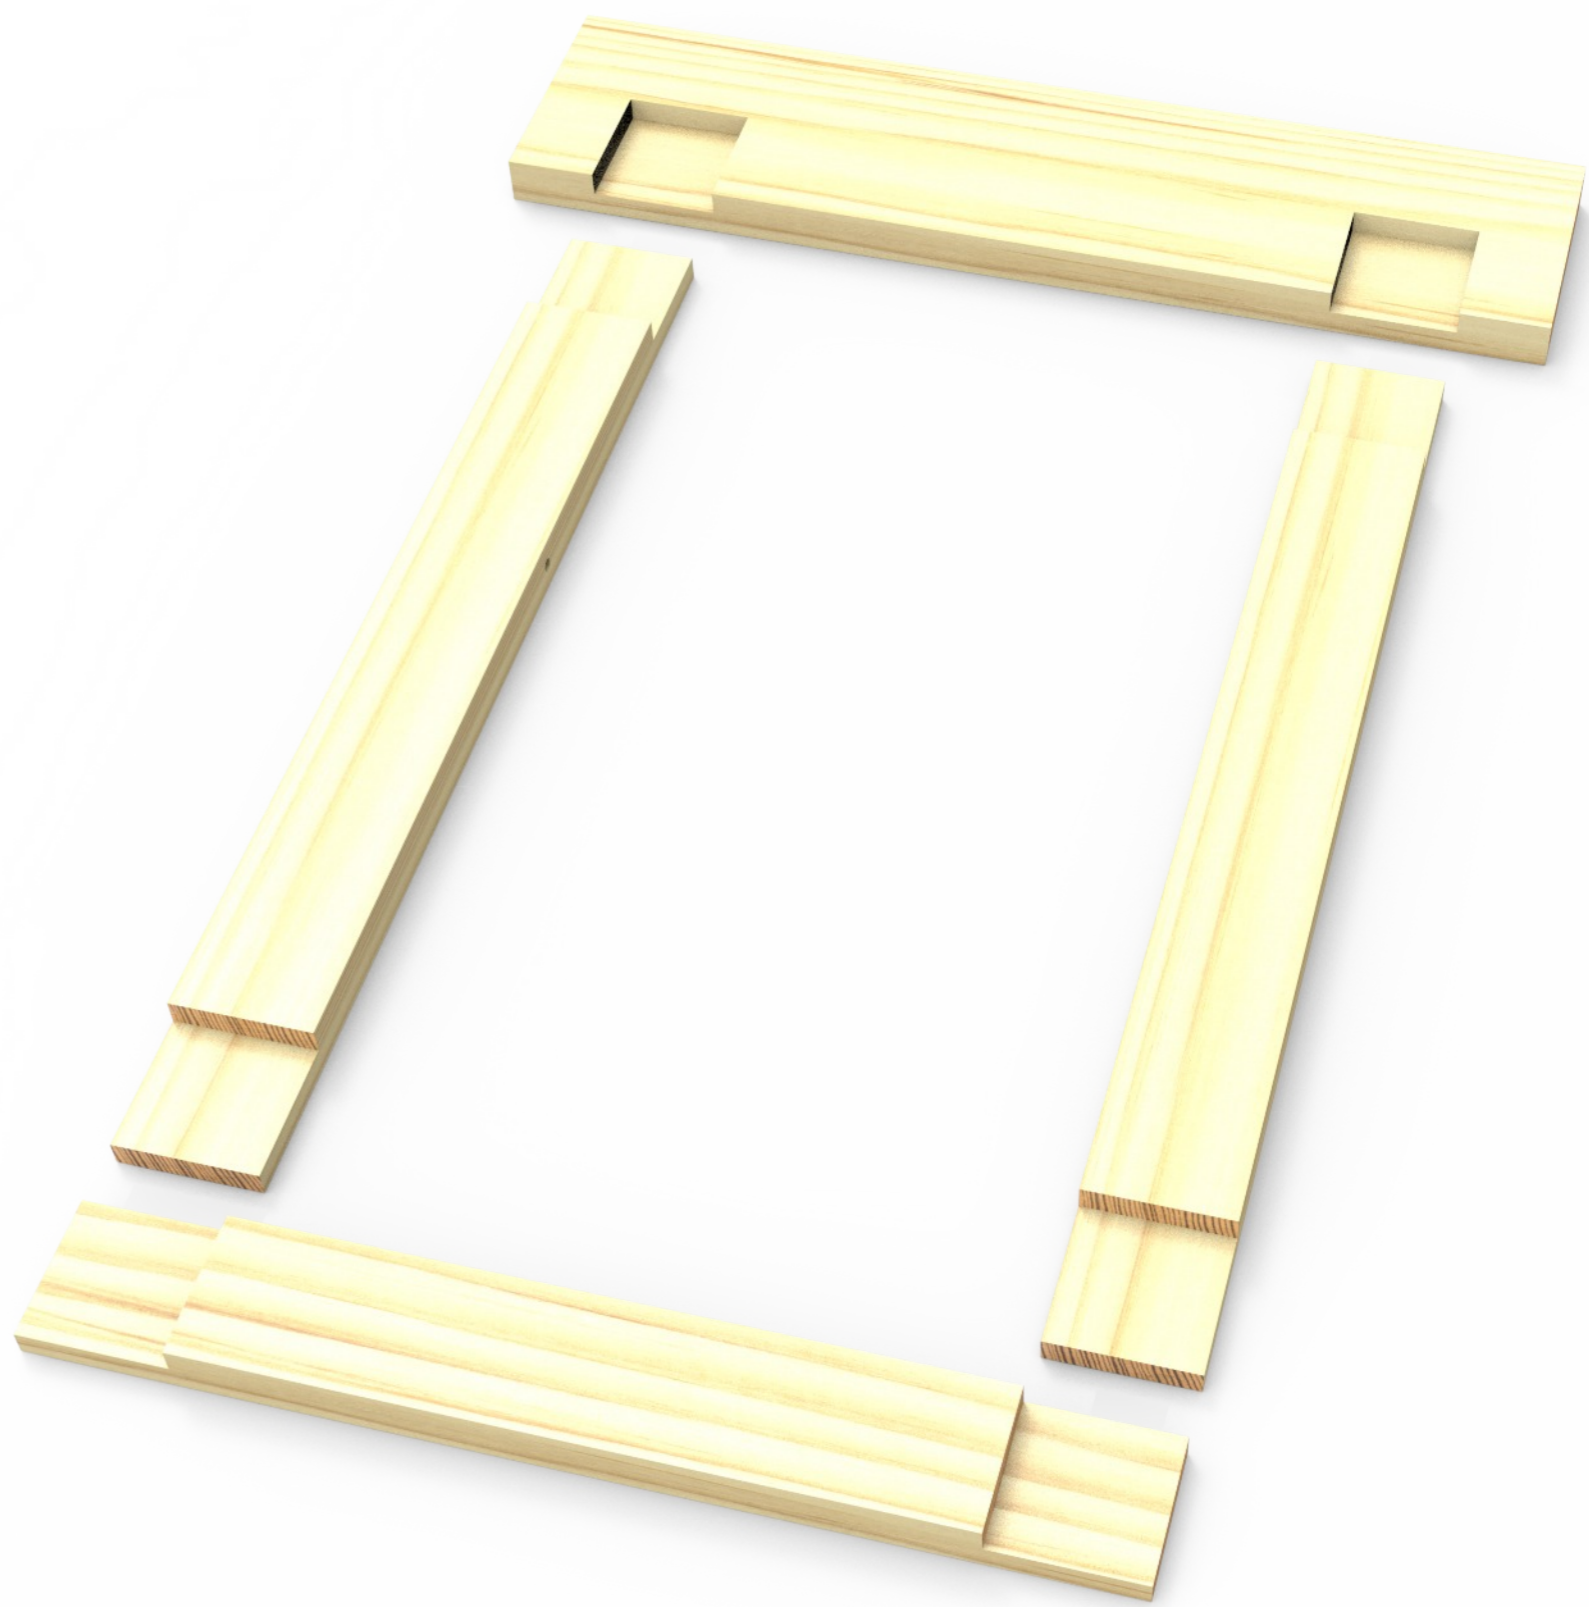


| | | | |
|---------------|-------------------------|-------|---------|
| DRAWING TITLE | MIRROR | SCALE | NTS |
| PROJECT TITLE | FLAT FRAME CONSTRUCTION | DATE | DWG2017 |
| SCHOOL NAME | | SHEET | I/I |

PRACTICAL CRAFT FOLIO PROJECT

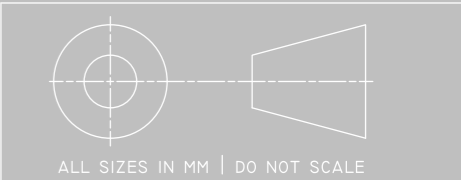

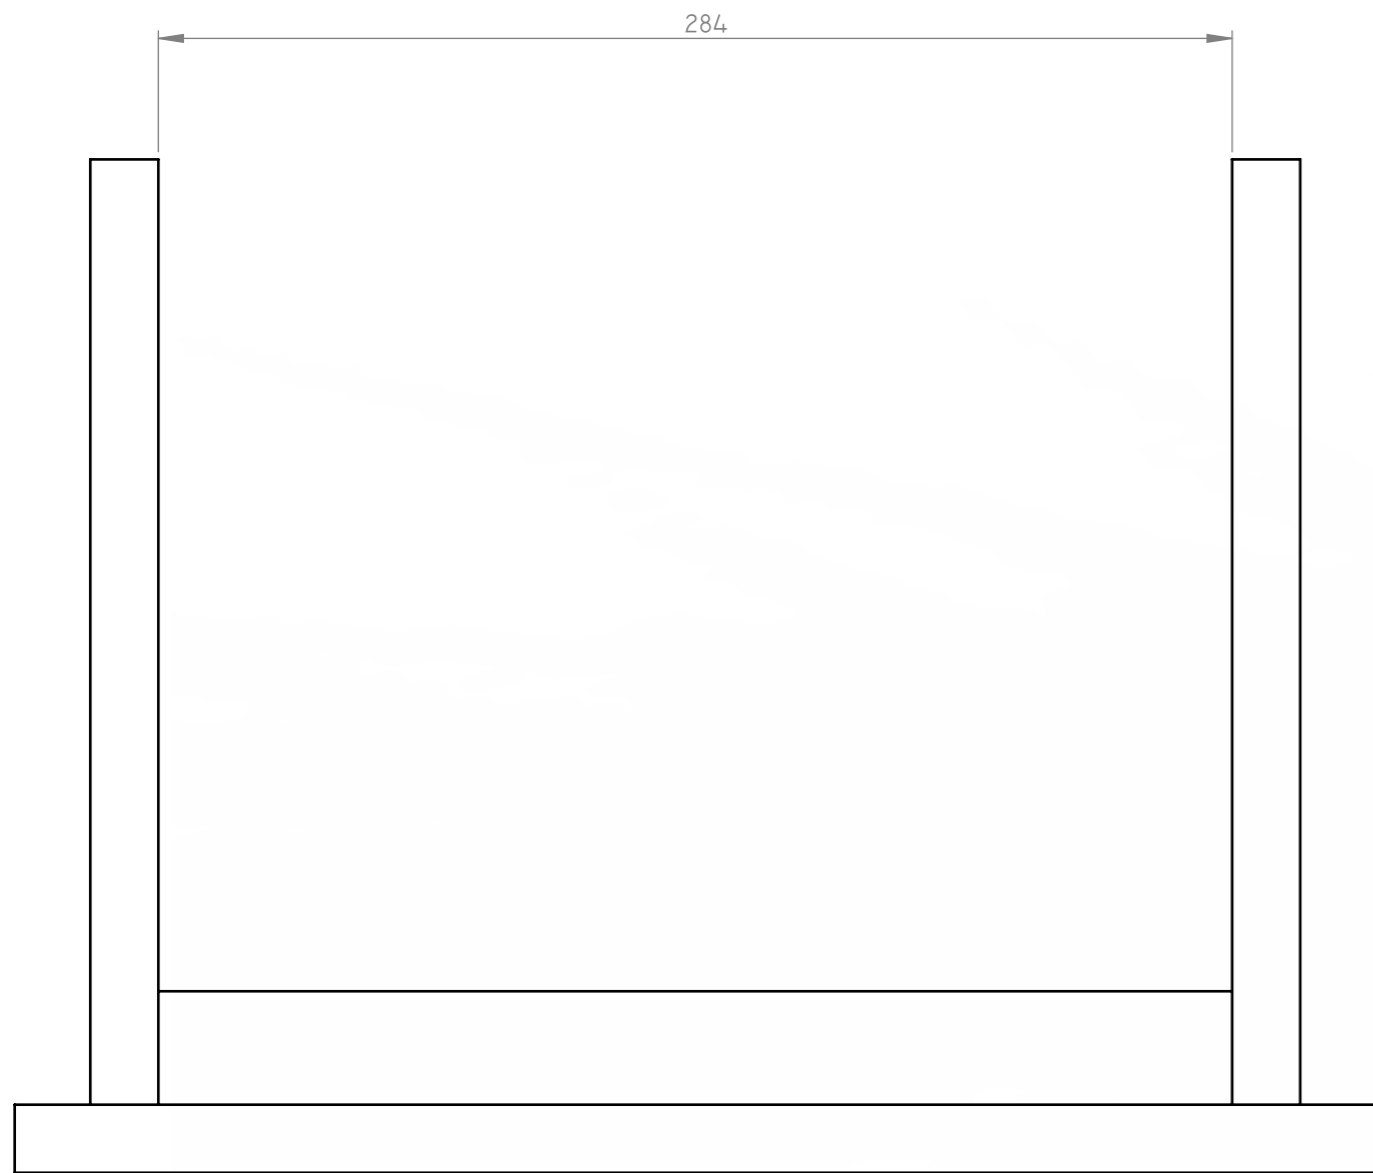

ELEVATION

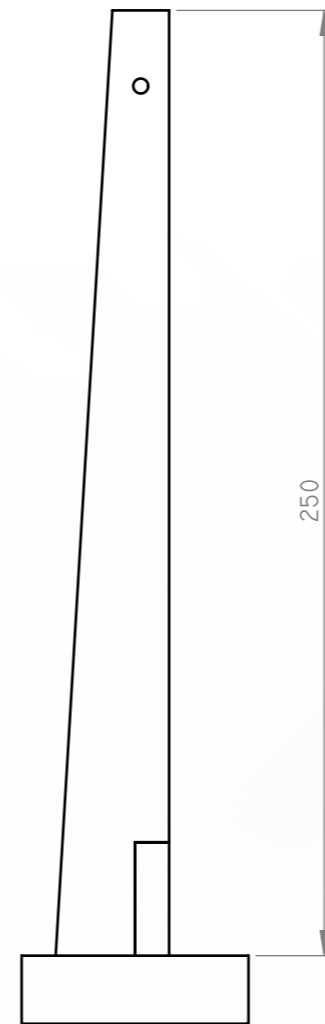






END ELEVATION



| | | | |
|---------------|-------------------------|-------|---------|
| DRAWING TITLE | MIRROR | SCALE | NTS |
| PROJECT TITLE | FLAT FRAME CONSTRUCTION | DATE | DWG2017 |
| SCHOOL NAME | | SHEET | I/I |

PRACTICAL CRAFT FOLIO PROJECT

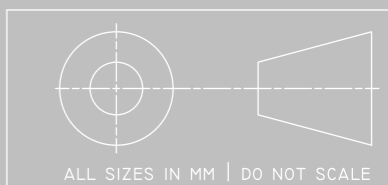

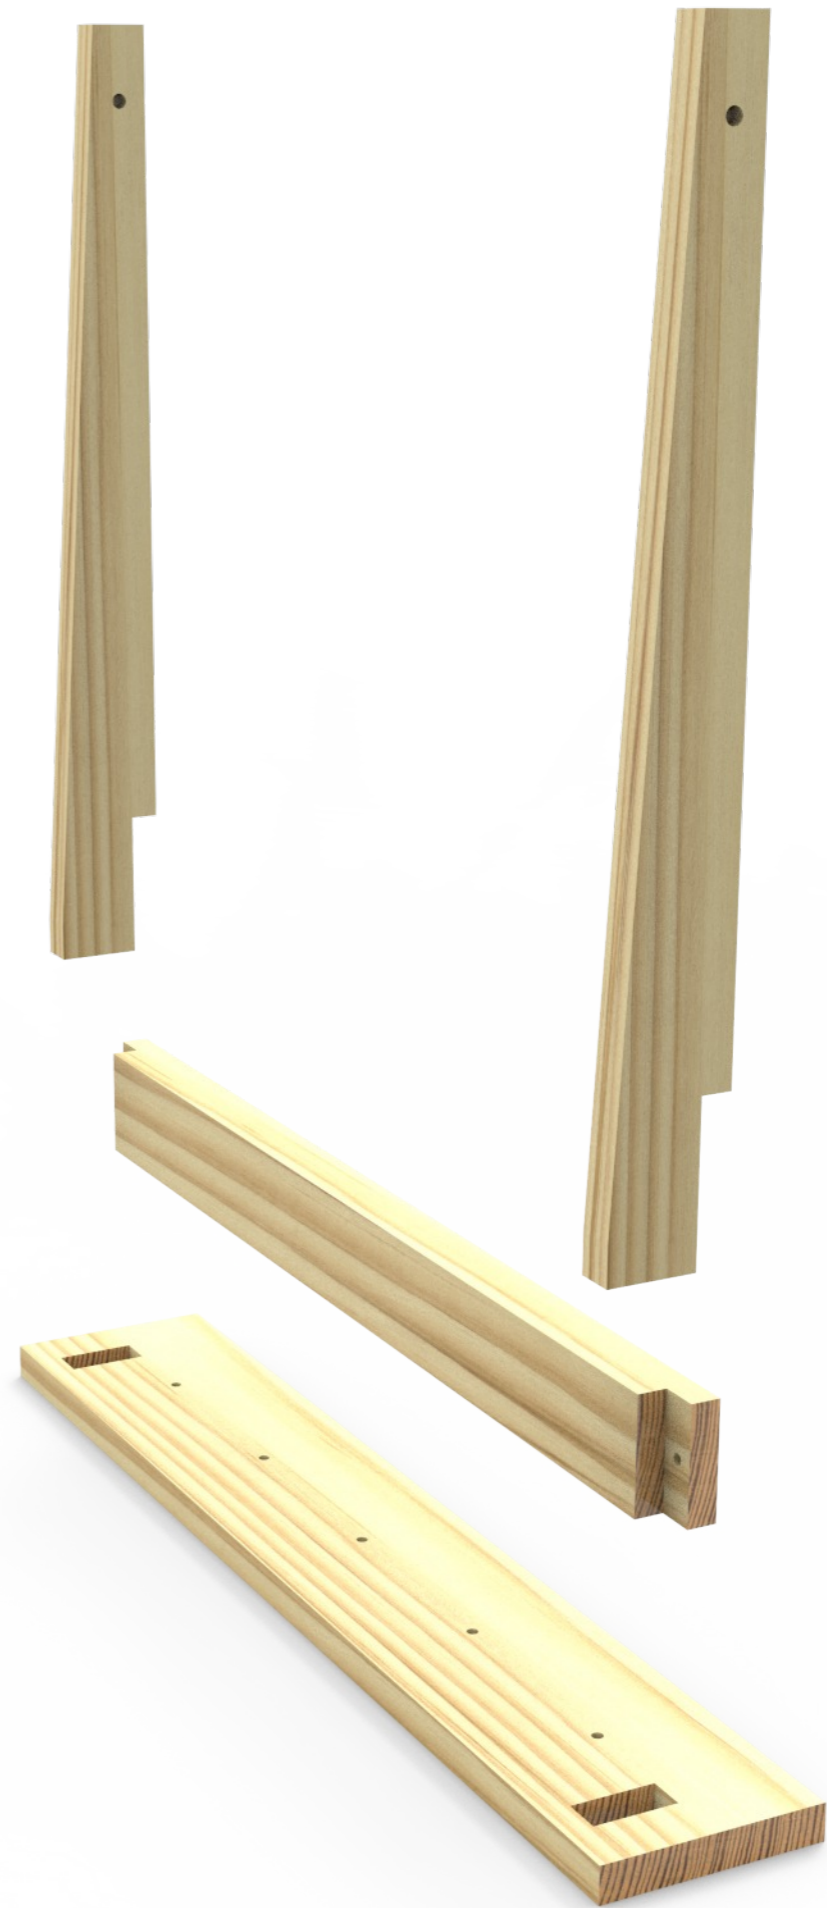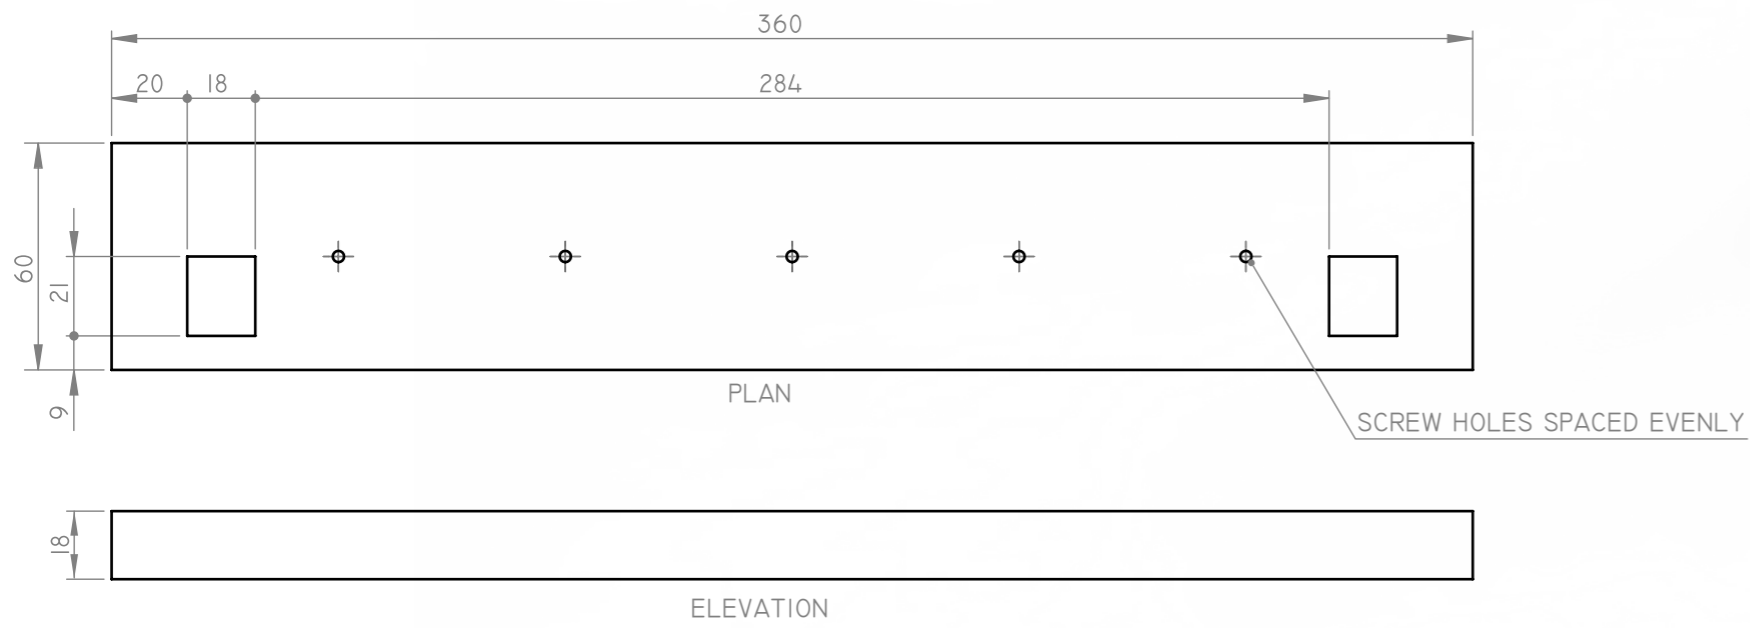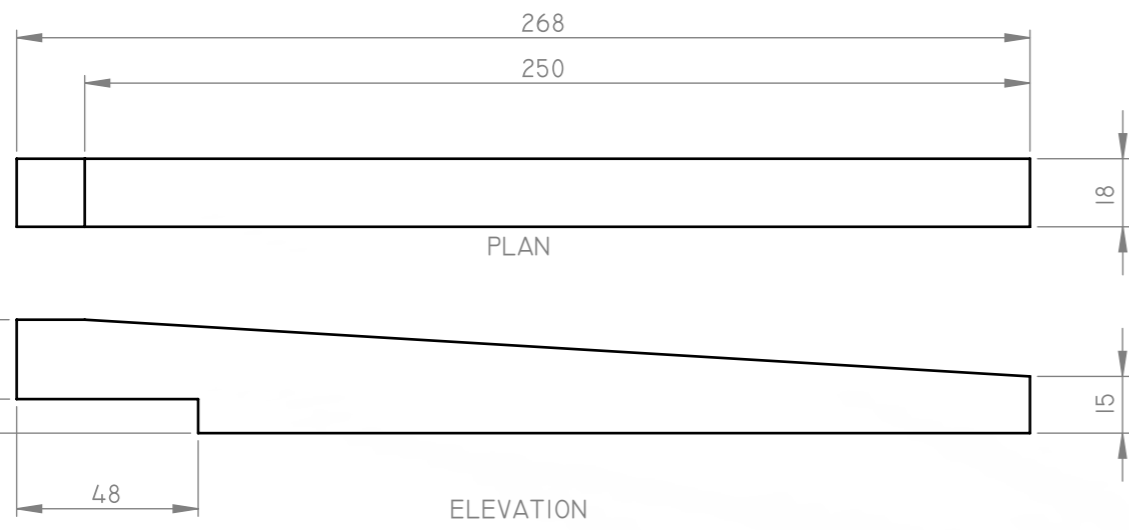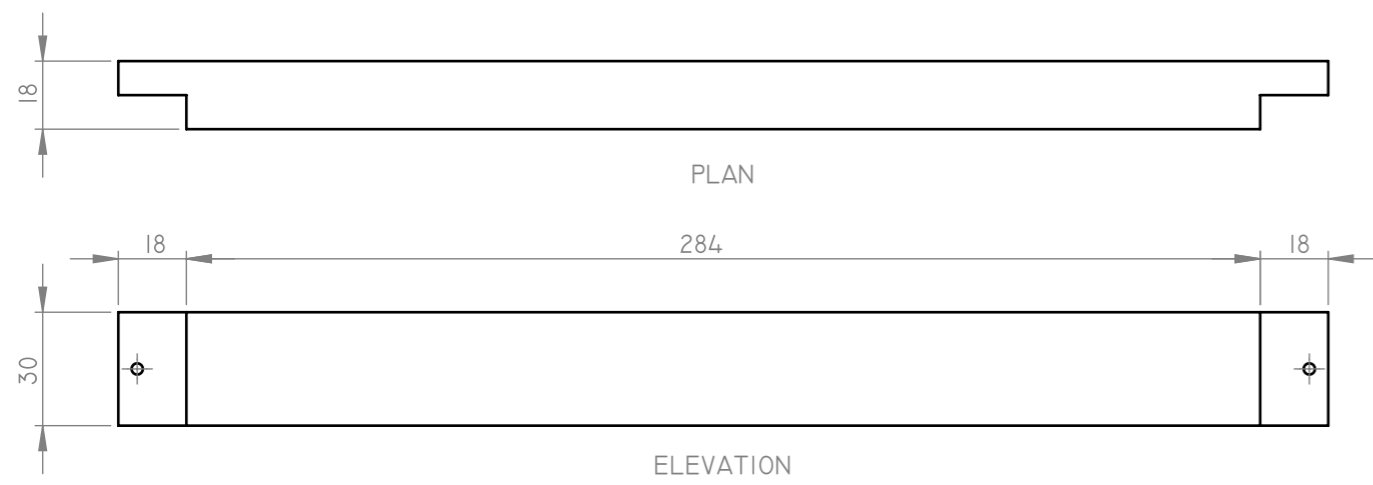

| | | | |
|---------------|-------------------------|-------|---------|
| DRAWING TITLE | MIRROR | SCALE | NTS |
| PROJECT TITLE | FLAT FRAME CONSTRUCTION | DATE | DWG2017 |
| SCHOOL NAME | | SHEET | I/I |

PRACTICAL CRAFT FOLIO PROJECT

