



PLAN

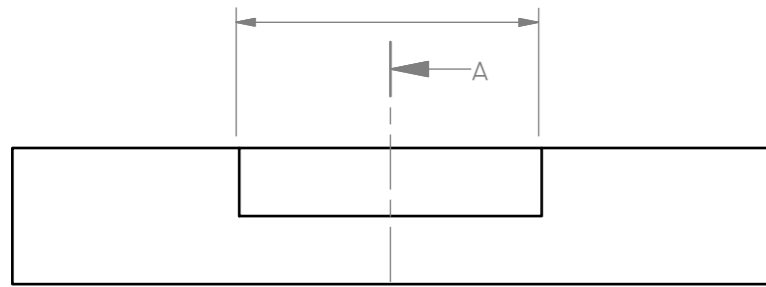


ELEVATION

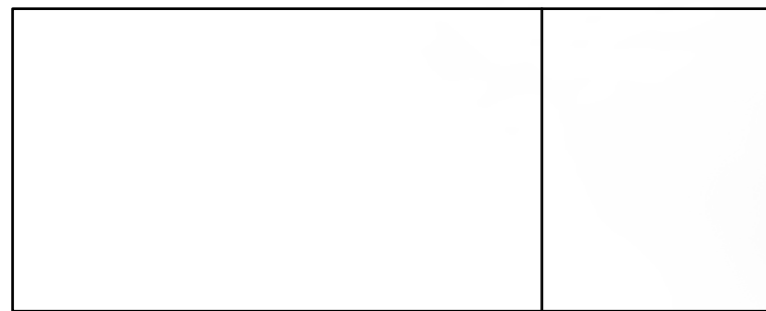



PLAN



ELEVATION

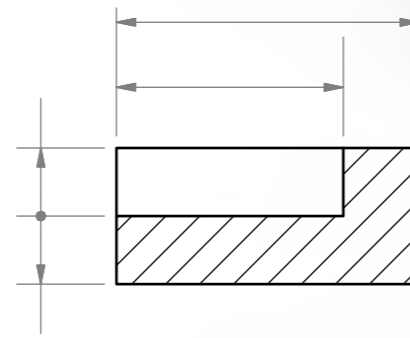

SECTION A-A

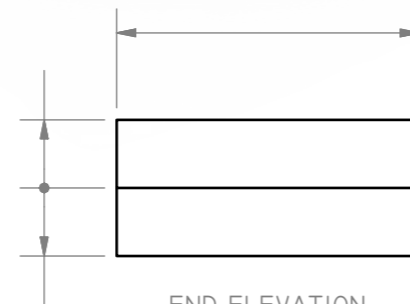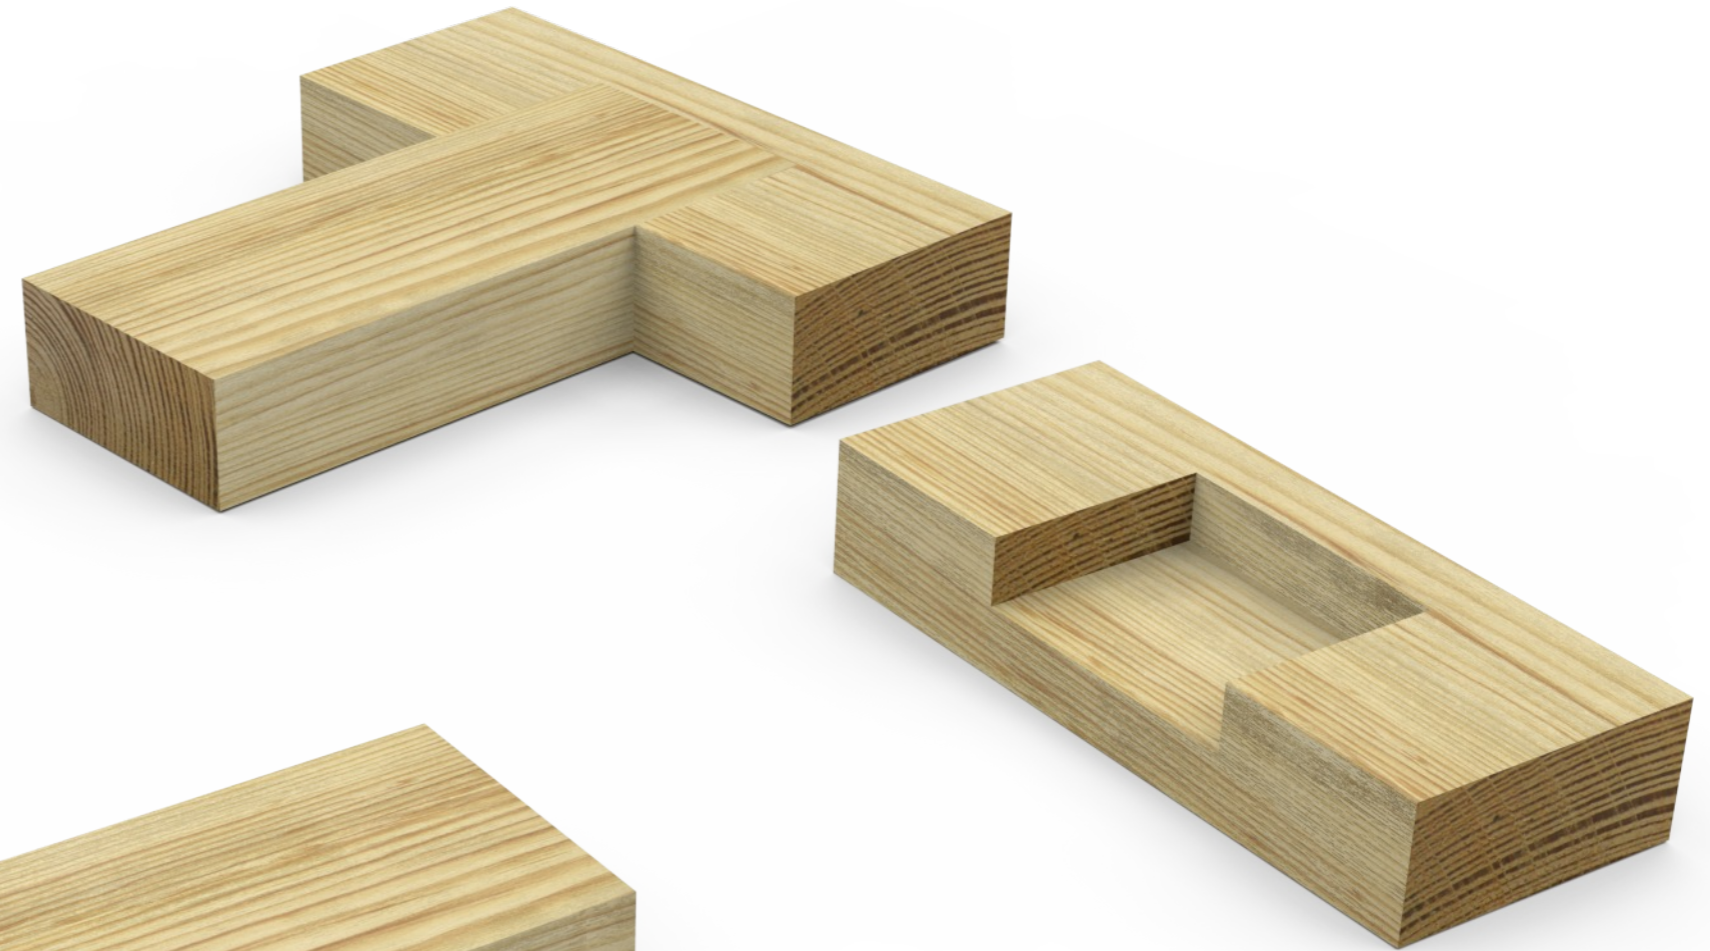

END ELEVATION

DRAWING TITLE	STOPPED HOUSING	SCALE	NTS
PROJECT TITLE	FLAT FRAME CONSTRUCTION	DATE	DWG2017
SCHOOL NAME		SHEET	I/I

PRACTICAL CRAFT SKILL BUILDER

