




PLAN

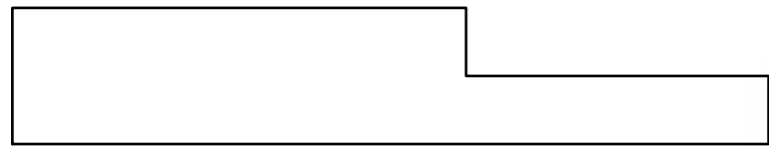


ELEVATION

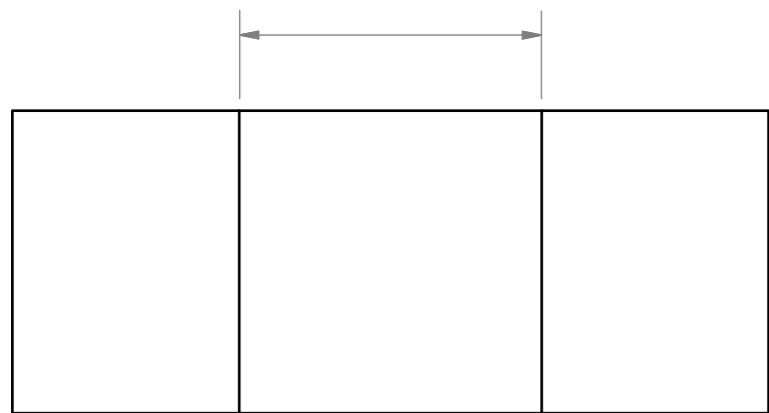


PLAN

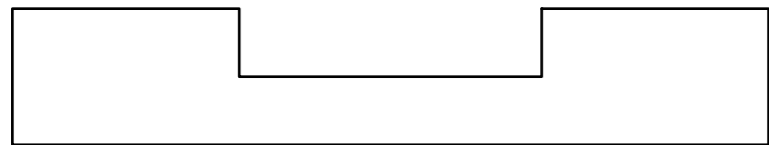


ELEVATION

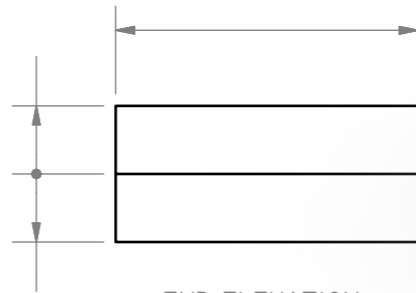

END ELEVATION

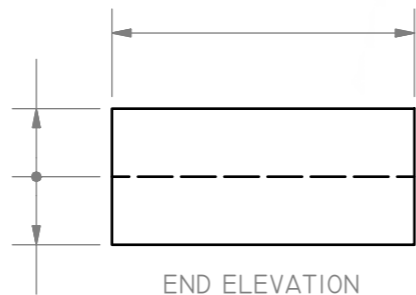

END ELEVATION

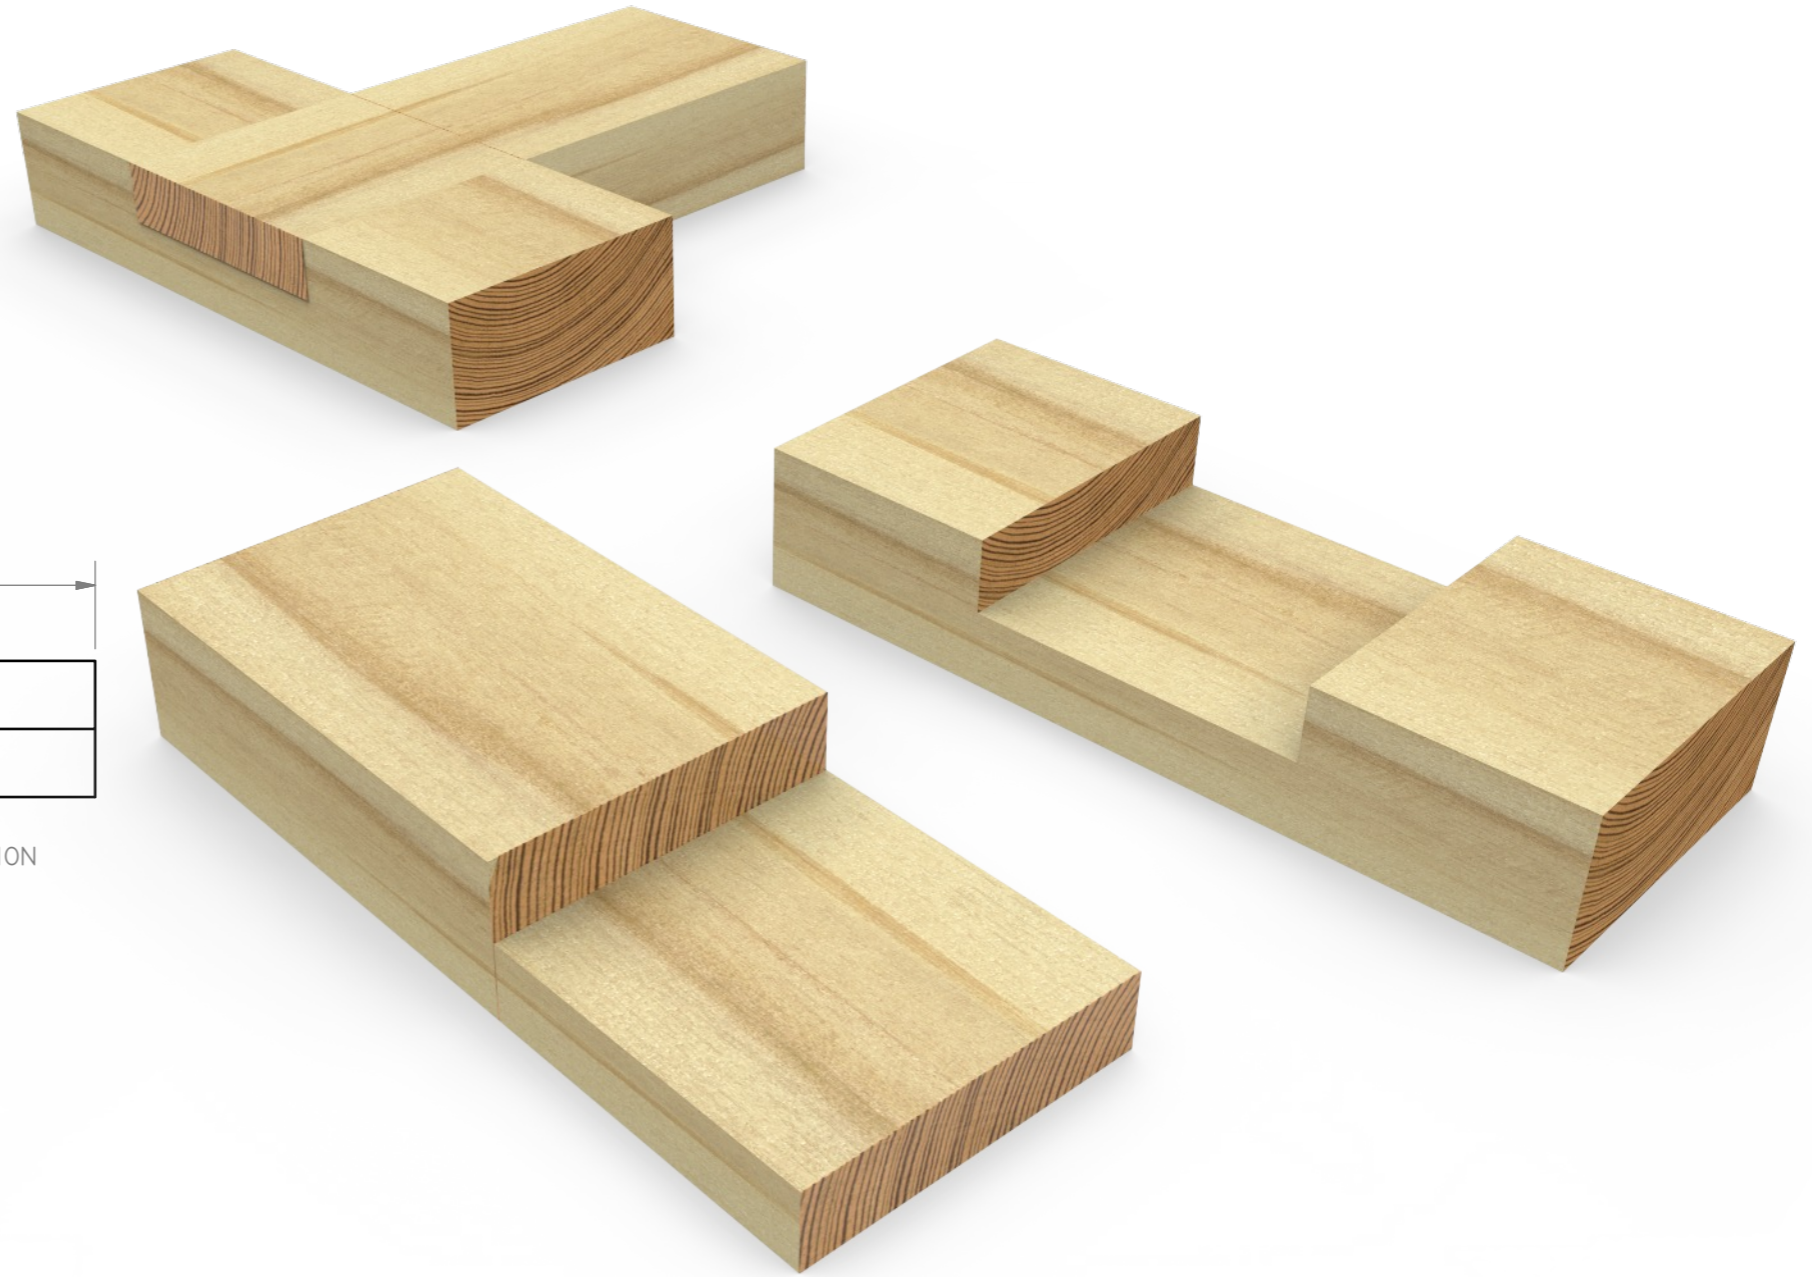

DRAWING TITLE	T-HALVING	SCALE	NTS
PROJECT TITLE	FLAT FRAME CONSTRUCTION	DATE	DWG2017
SCHOOL NAME		SHEET	I/I

PRACTICAL CRAFT SKILL BUILDER

