




PLAN

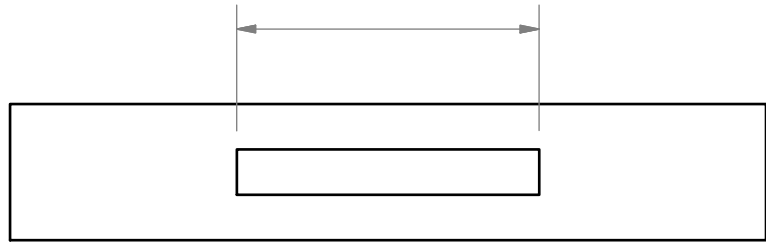


ELEVATION

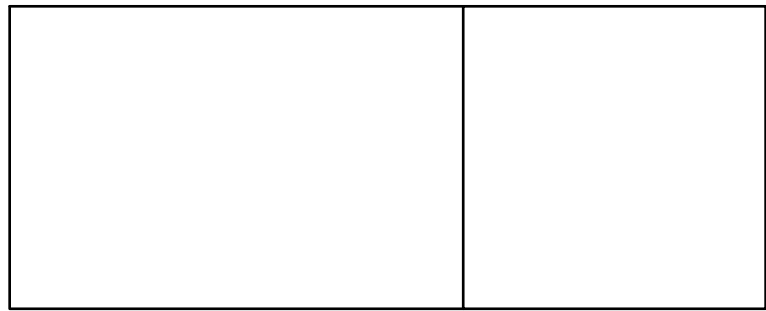


PLAN

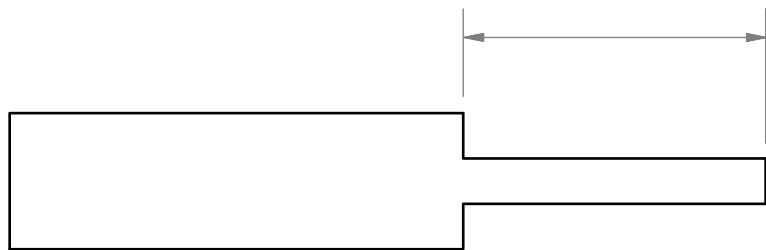


ELEVATION

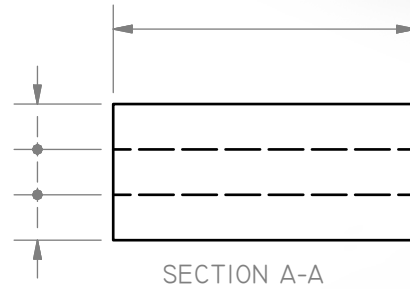

SECTION A-A

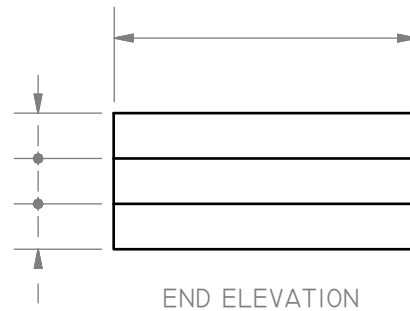

END ELEVATION

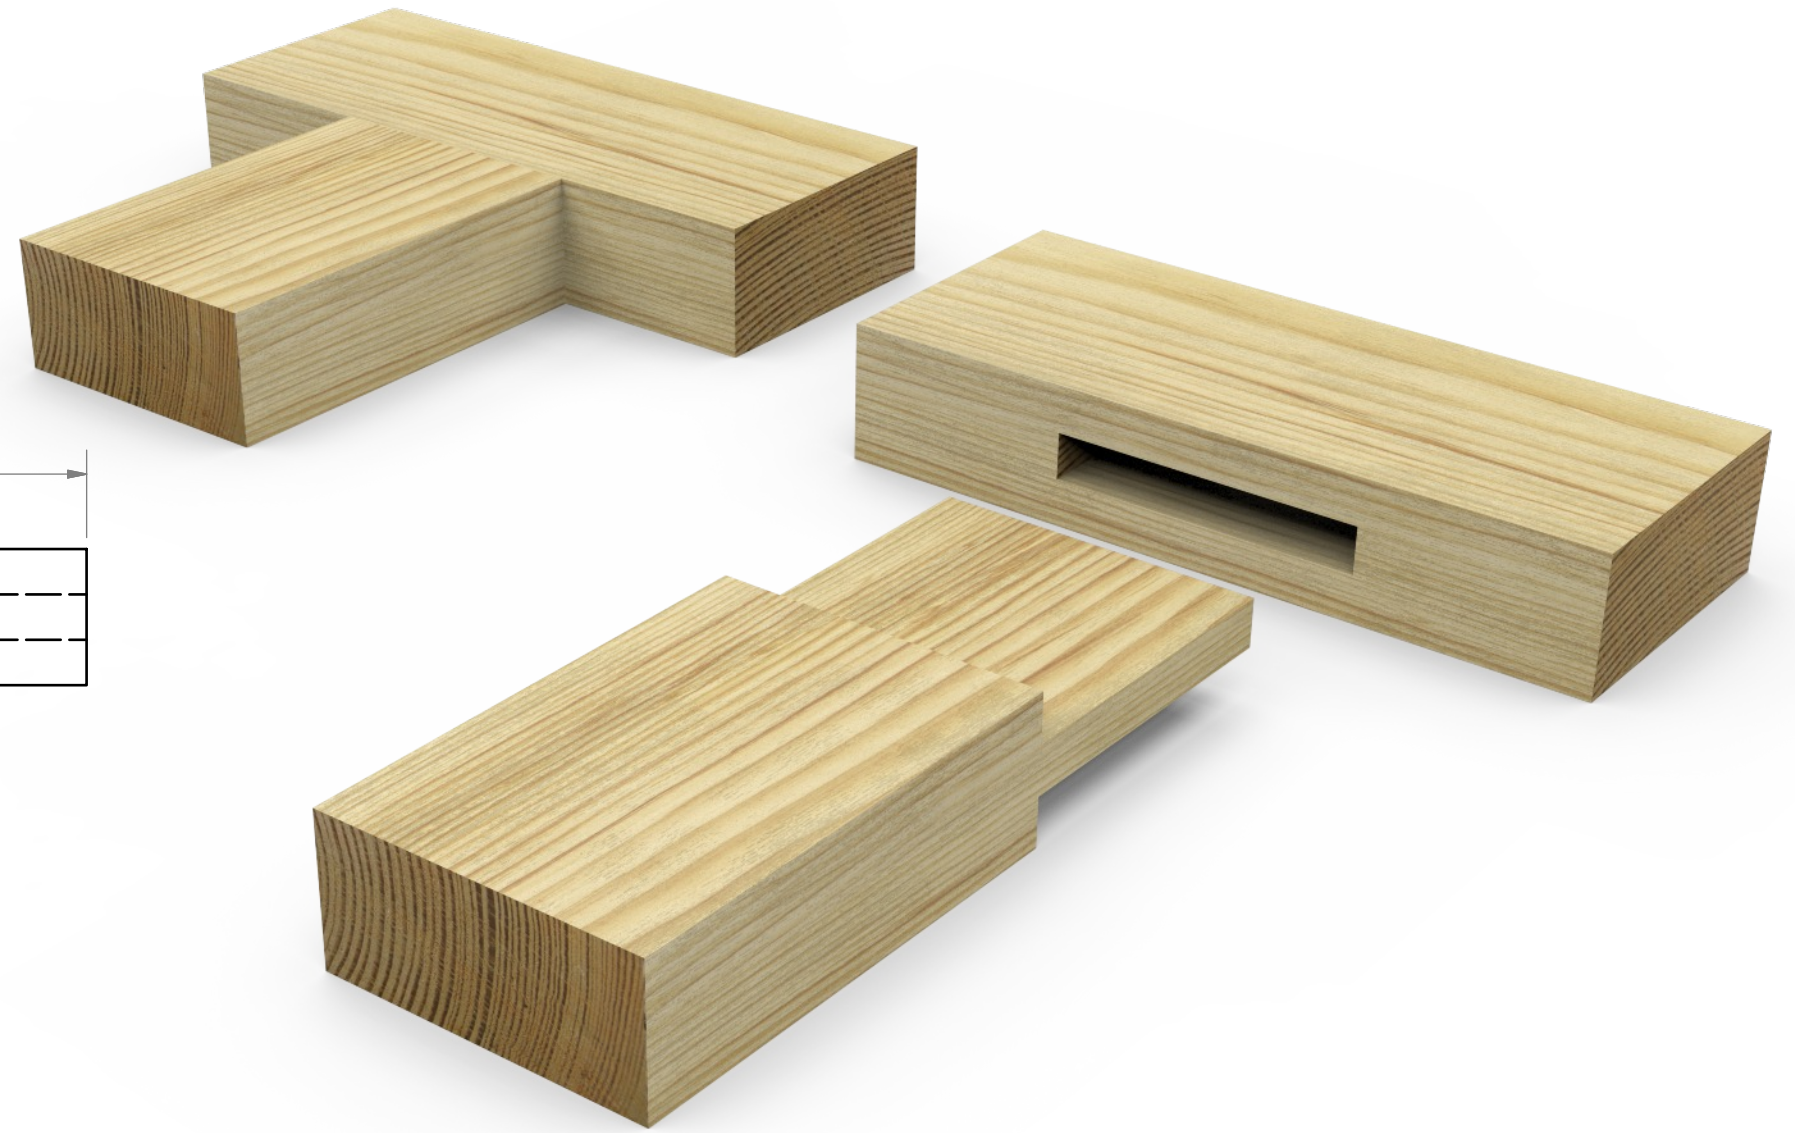

DRAWING TITLE	THRU MORTISE AND TENON	SCALE	NTS
PROJECT TITLE	FLAT FRAME CONSTRUCTION	DATE	DWG2017
SCHOOL NAME		SHEET	I/I

# PRACTICAL CRAFT SKILL BUILDER

